


SERIES 875 2-5/8" FIXED / AWNING PROJECTED WINDOW

Product Details
(Scale: Full size)

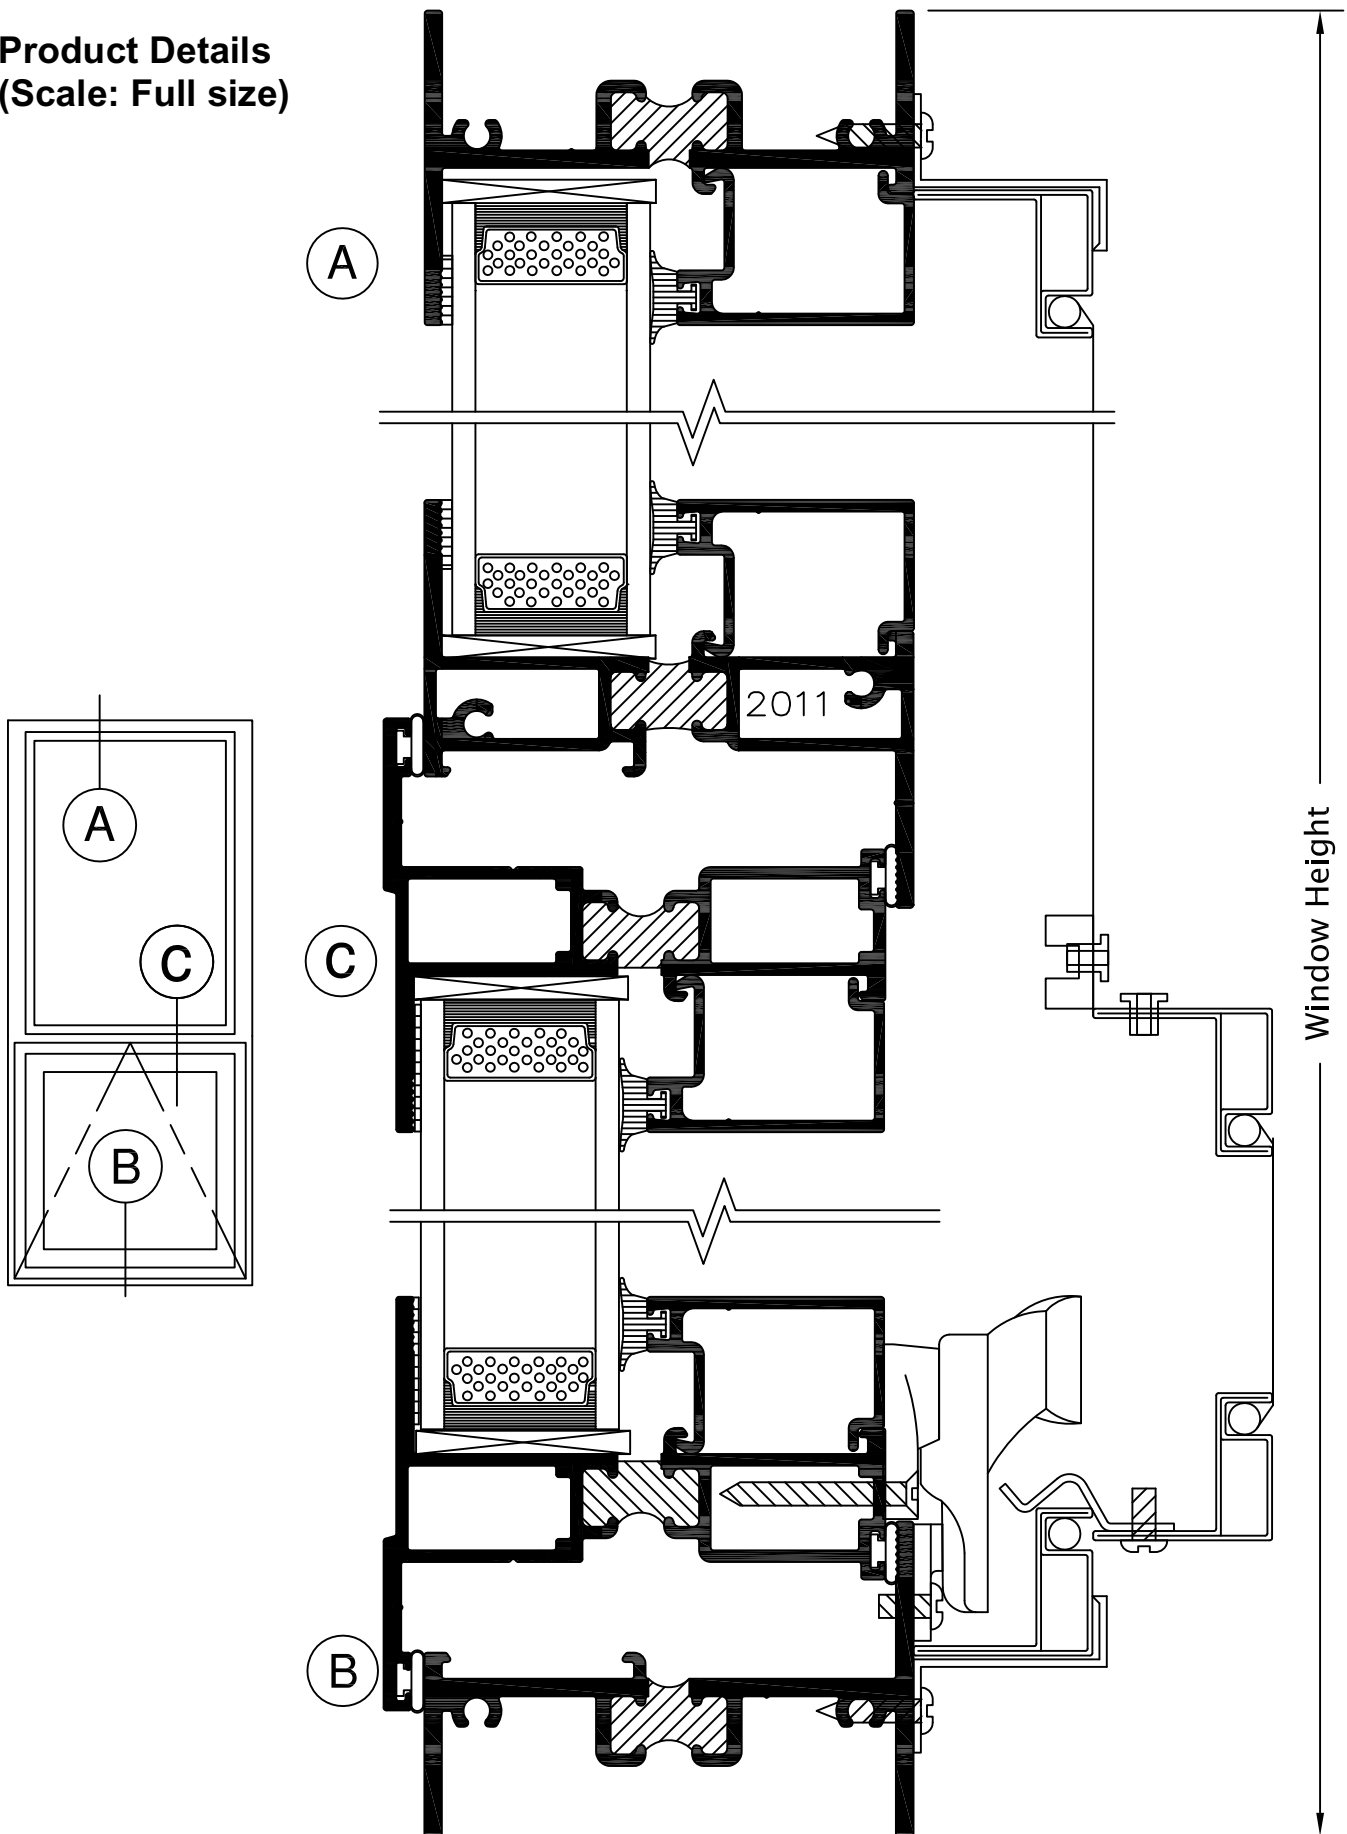

12805 E 31st St • Tulsa, OK 74146
Ph: (800) 259-7580 • Fax: (918) 665-2197
www.thermalwindows.com



SERIES 875 2-5/8" FIXED / AWNING PROJECTED WINDOW

Product Details (Scale: Full size)

