


SERIES 1400F 3-1/4" SINGLE INSWING TERRACE DOOR

With Fair Housing sill

Product Details (Scale: Half size)

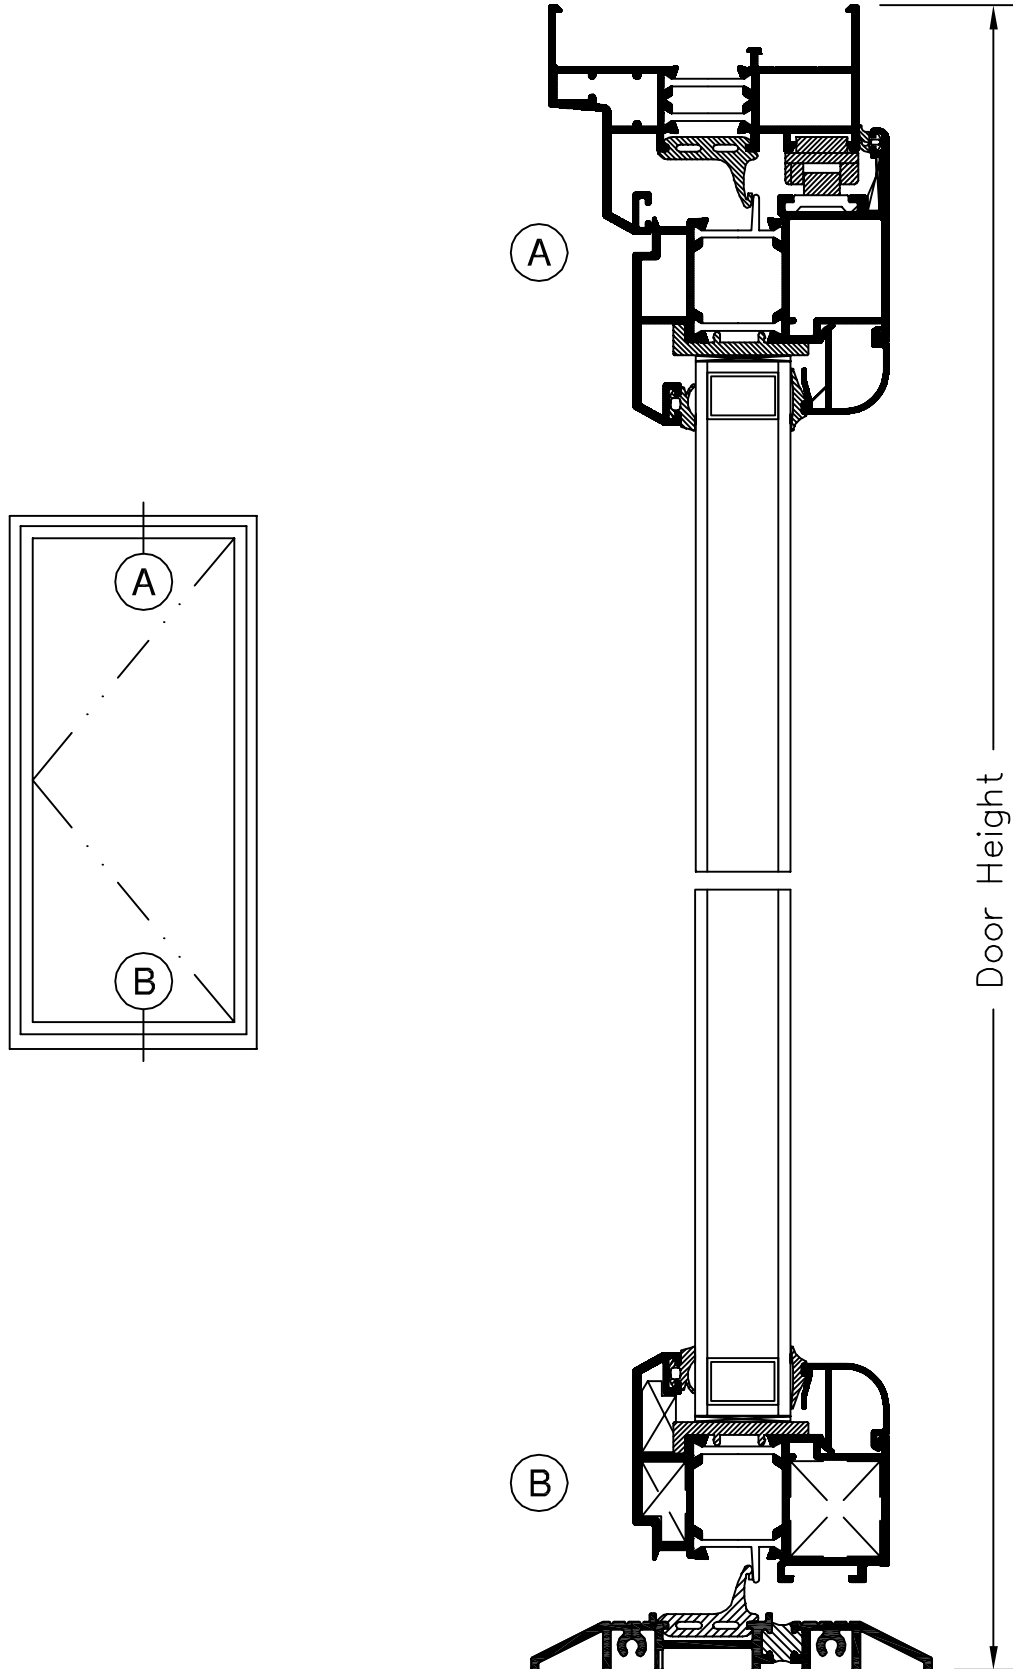

SERIES 1400F 3-1/4" SINGLE INSWING TERRACE DOOR

Product Details (Scale: Half size)

With Fair Housing sill

